



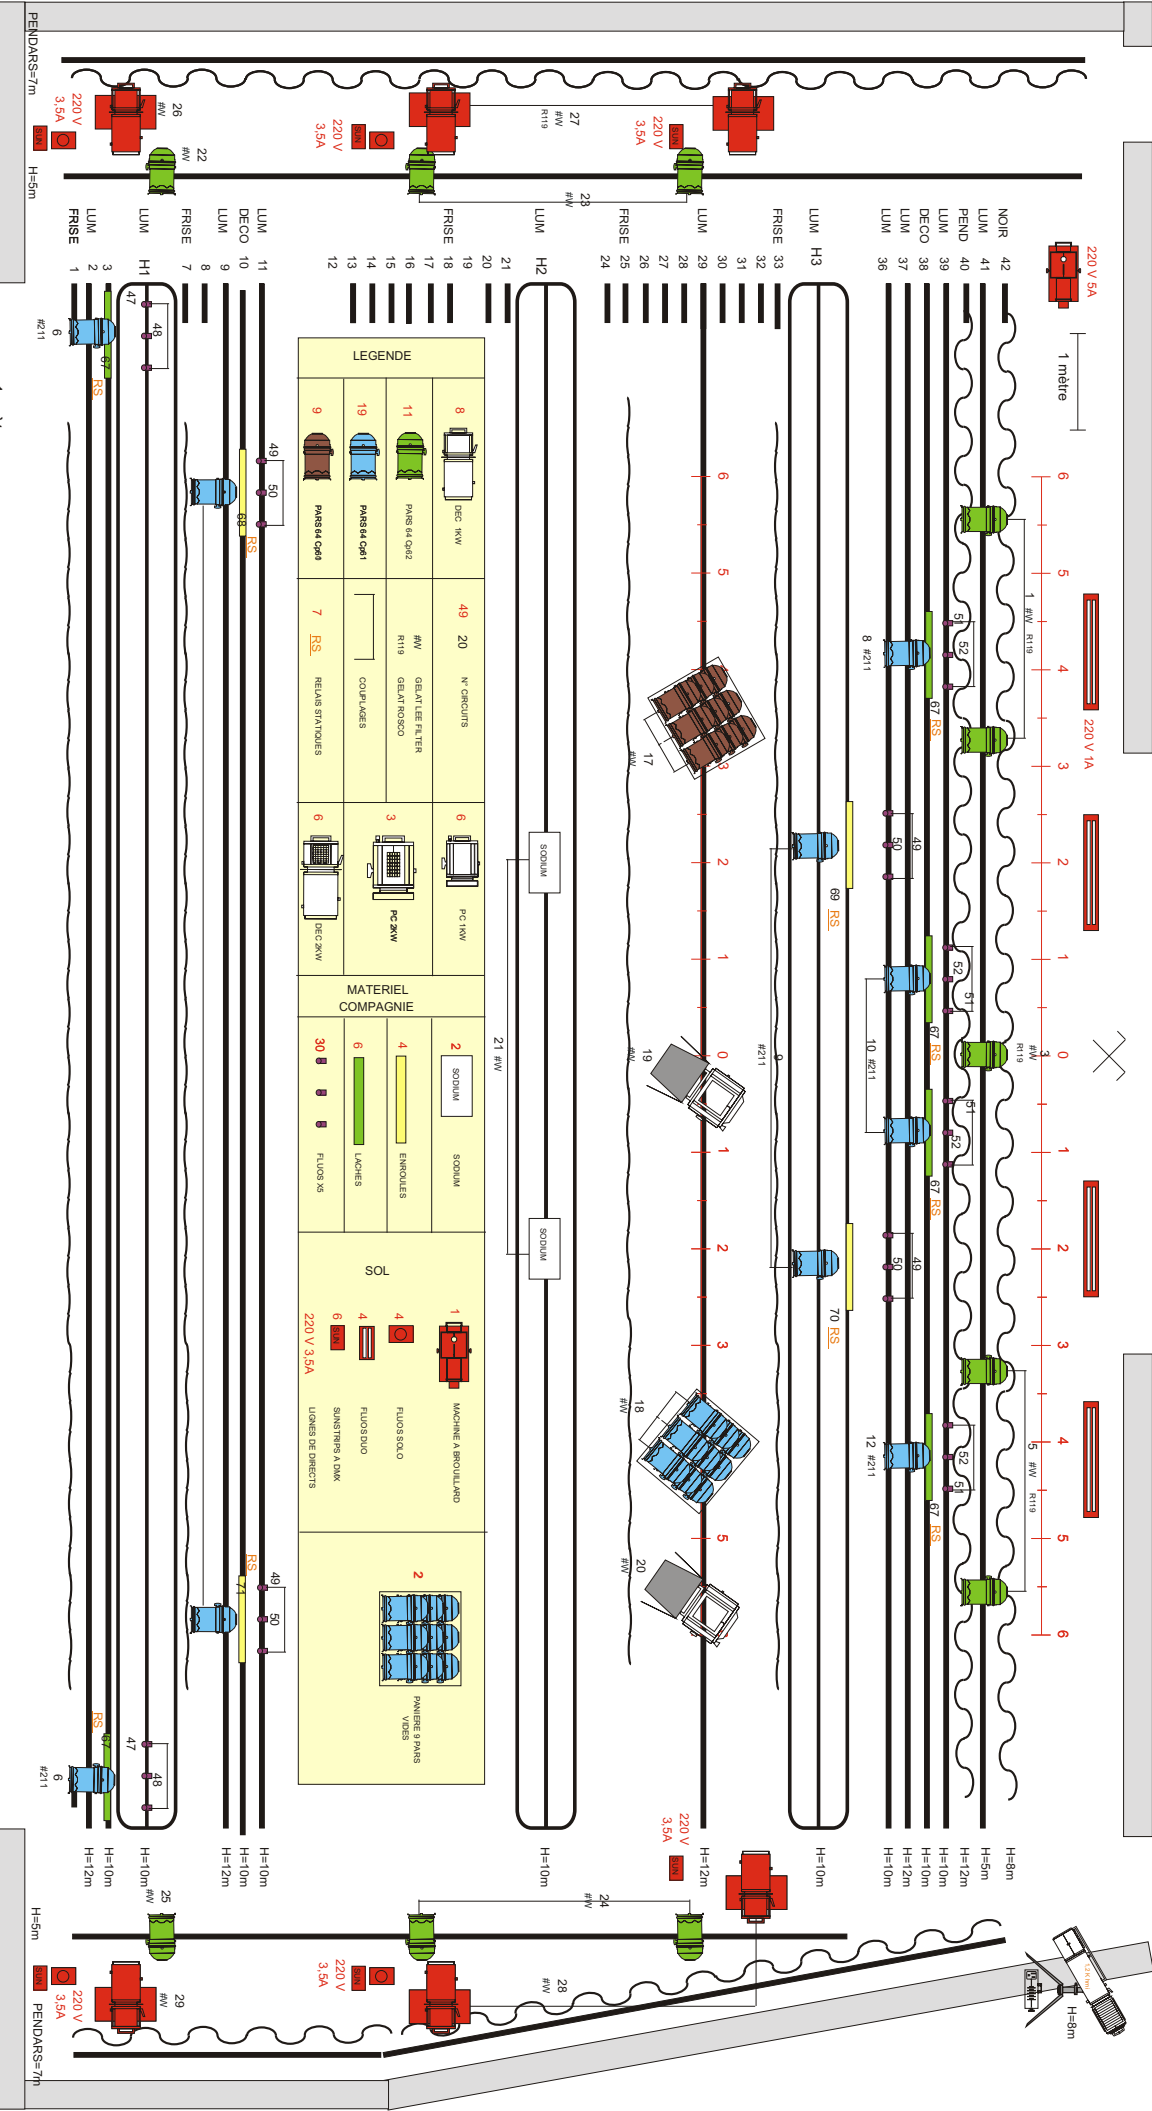

DeSrivés
création 2009
PLAN DE FEU

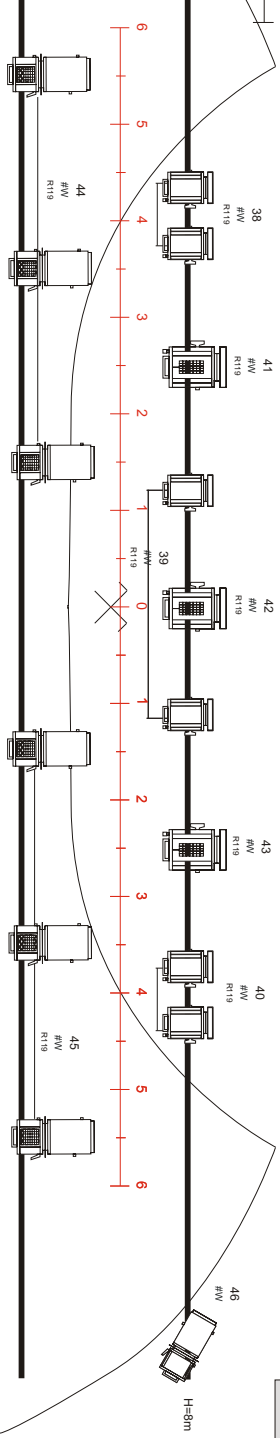

LEGENDE

	8	DEC HWV		49	20	N° CIRCUITS		6	PC HWV
	11	PANSEl Ed CQ#2		19		GELATINER FILTER GELATI ROSCO		3	PC 2WV
	9	PANSEl Ed CQ#3		7		RELAYS STATIQUES		6	DEC 2WV

MATERIEL COMPAGNIE

	2	SODIUM		4	ENROULEES
	6	LIQRES		8	FLUOS X5

SOL

	1	MACHINE A BROULIARD		4	FLUOS SODI
	6	FLUOS EDU		4	SANSIFERS A DMX
	6	LIQRES DE DIRECTS			


PANIERES 8 PANES VERTS



1 mètre



1 mètre

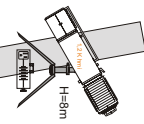

H=5m PENDARS=7m

H=5m PENDARS=7m